


9 x 12m BERTHS

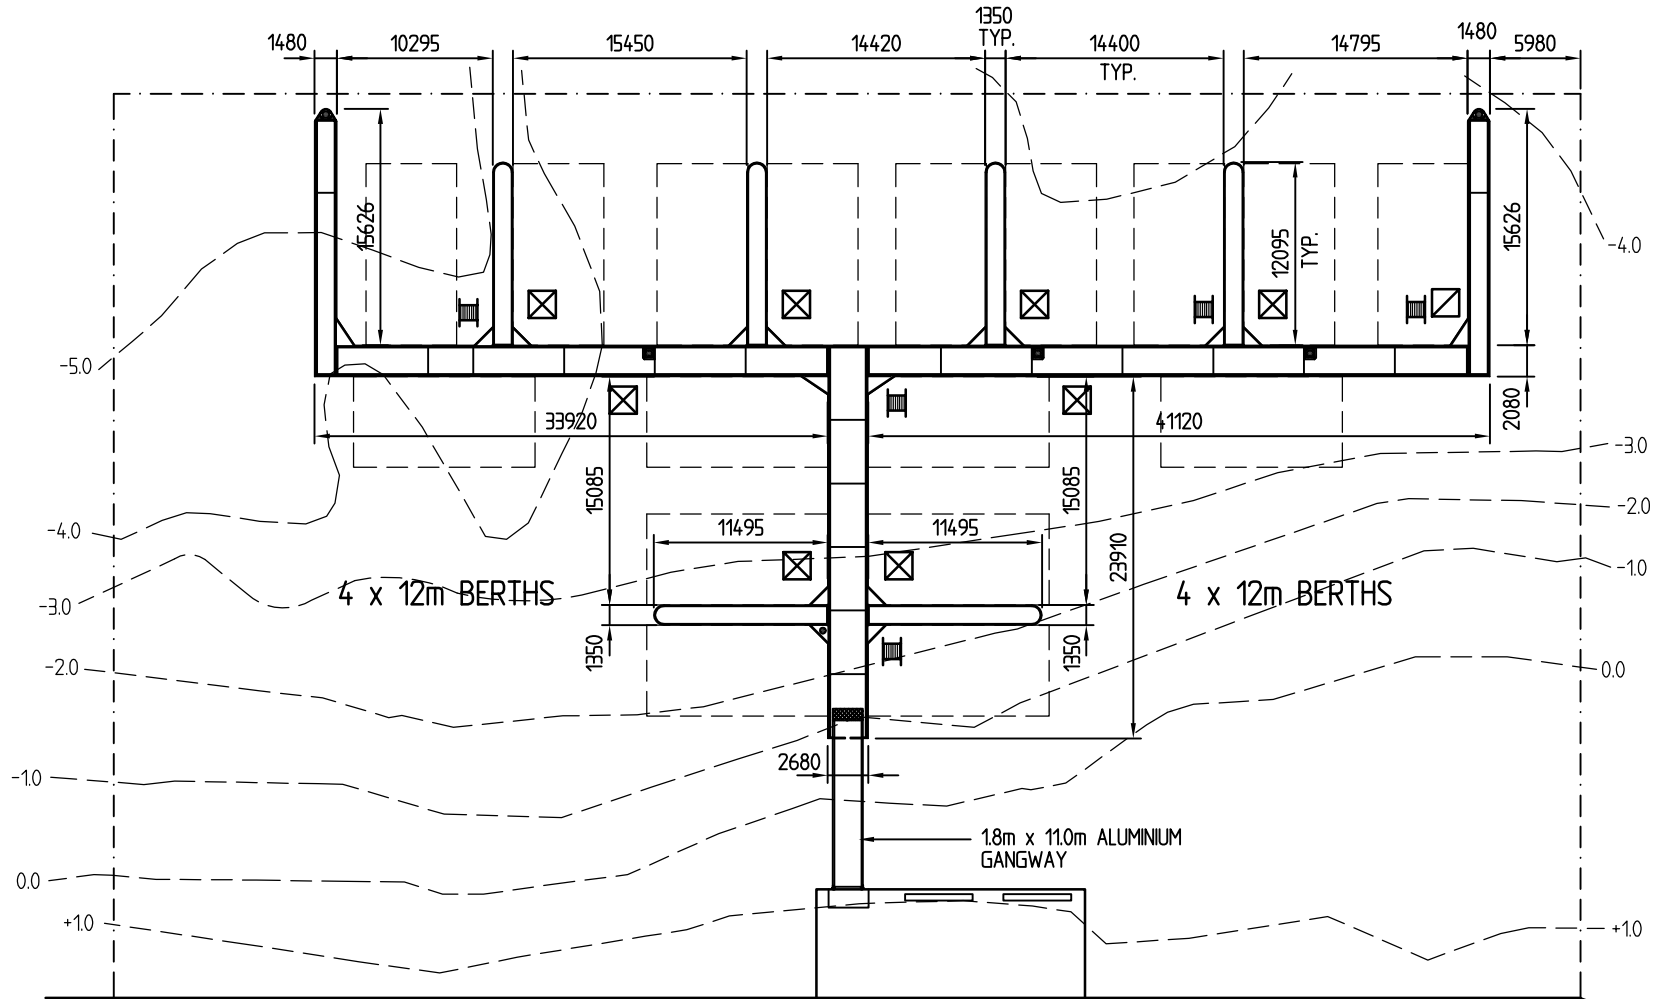

PLAN

